


© Buchholz Architects 2020 P.12395 - 78 John Miller Way Kearny, NJ (Layouts)PRELIMINARYThird Floor SK-1 Tenant Floor Plan.dwg - 06/20/20 3:45 PM

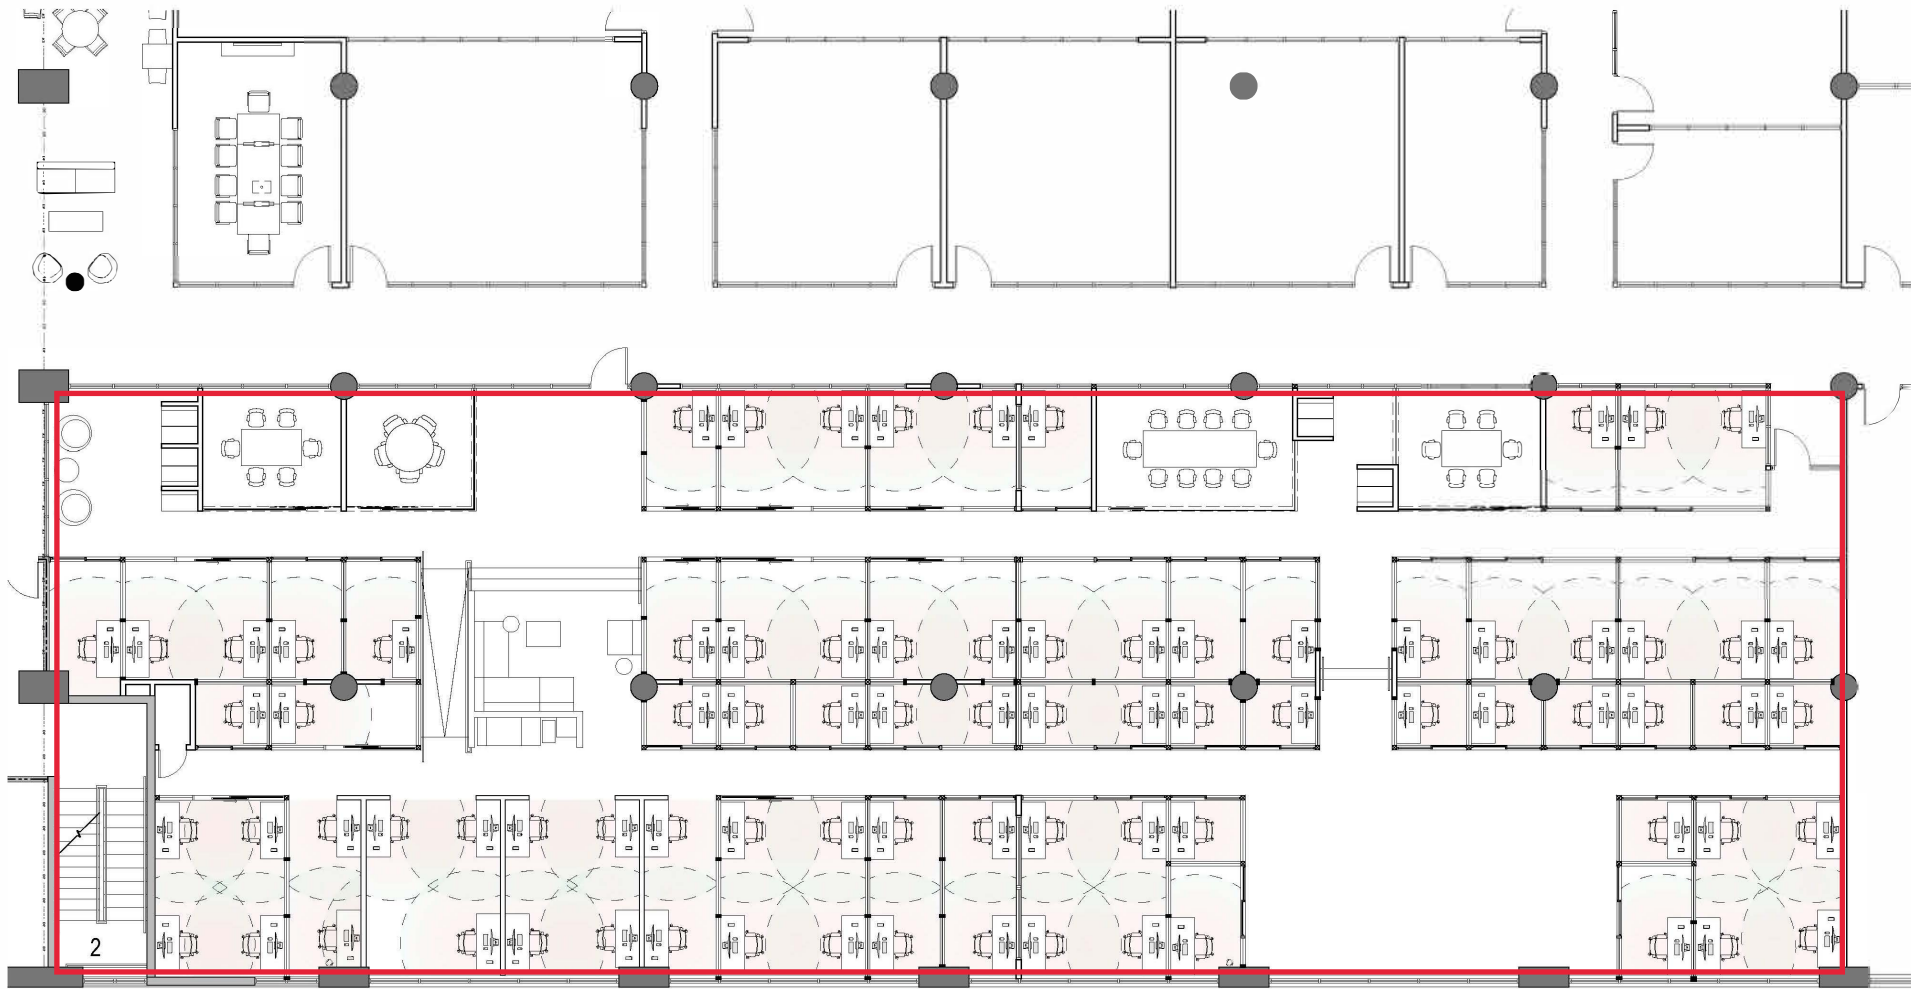

Buchholz Architects
123 Columbia Turnpike Suite 204A
Florham Park, NJ 07932
973.746.0100 Phone
Info@buchholzgroup.com

Drawing: TENANT FLOOR PLAN

KEARNY POINT
78 JOHN MILLER WAY - THIRD FLOOR
KEARNY, NJ 07032

Date:	Revision #:	Scale:	Drawn By:	Project Number:
08 JUN 2020		1/16" = 1'-0"	COREYB	0601-2395

Client Approval

Drawing:

SK-1